



# Construction Drawing: 1 1/8" Scale

## SPA DETAIL: SCALE: 1 1/4"

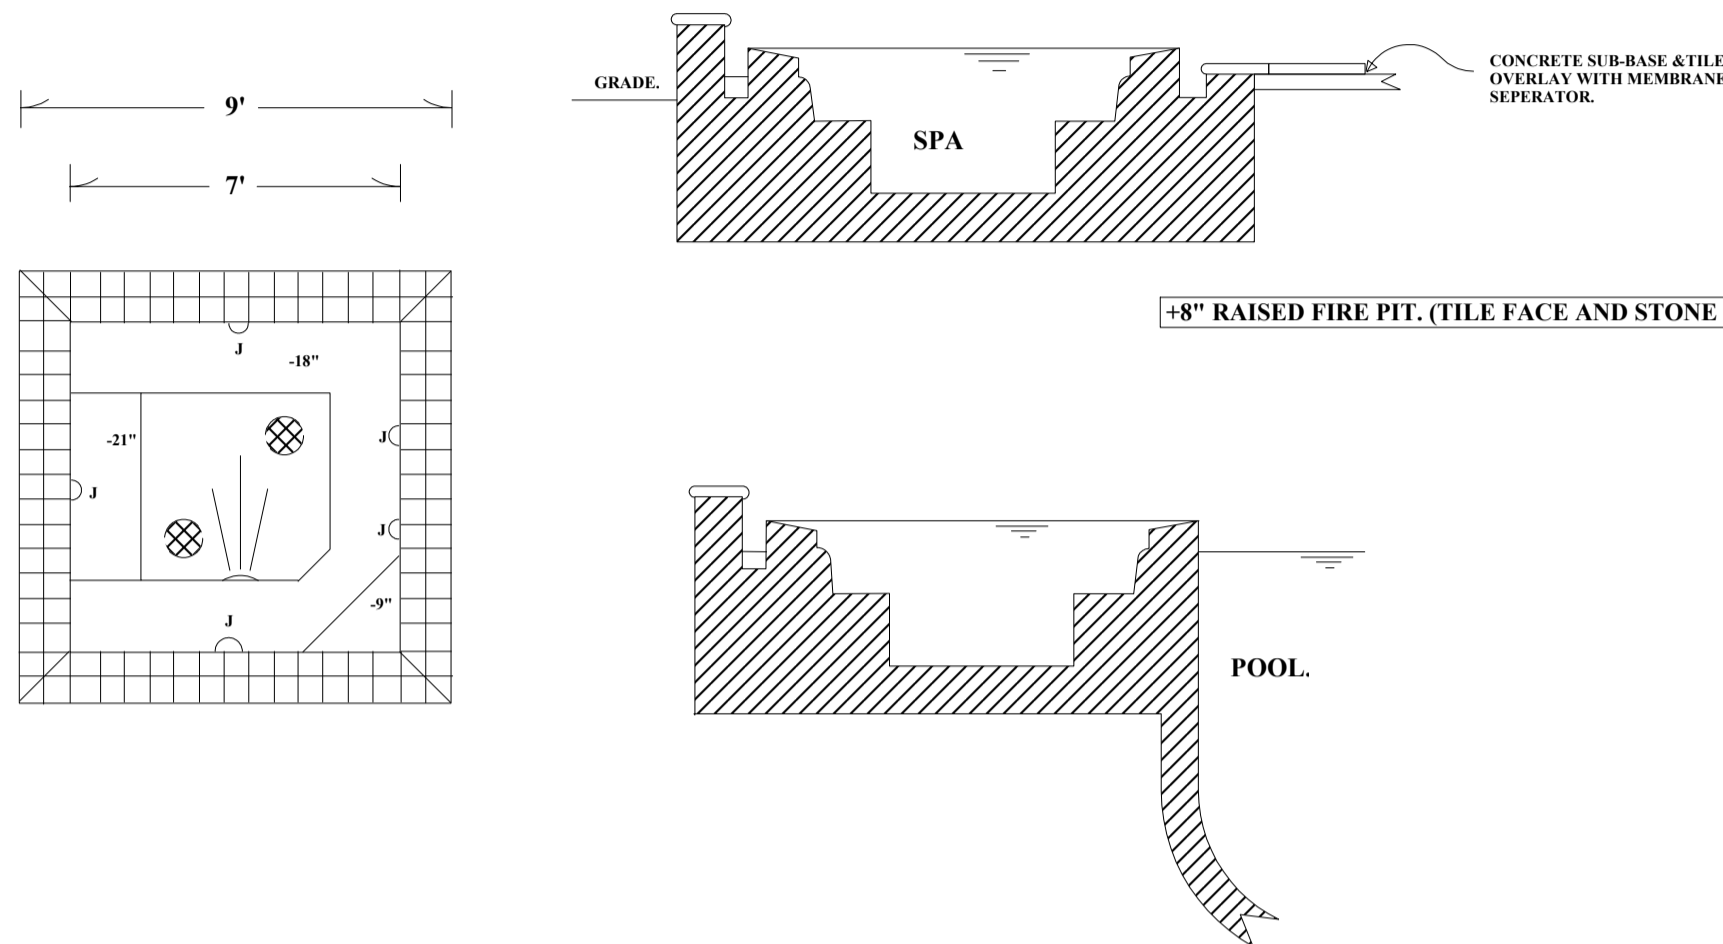


## B.B.Q. Island Detail: 1/4" Scale.

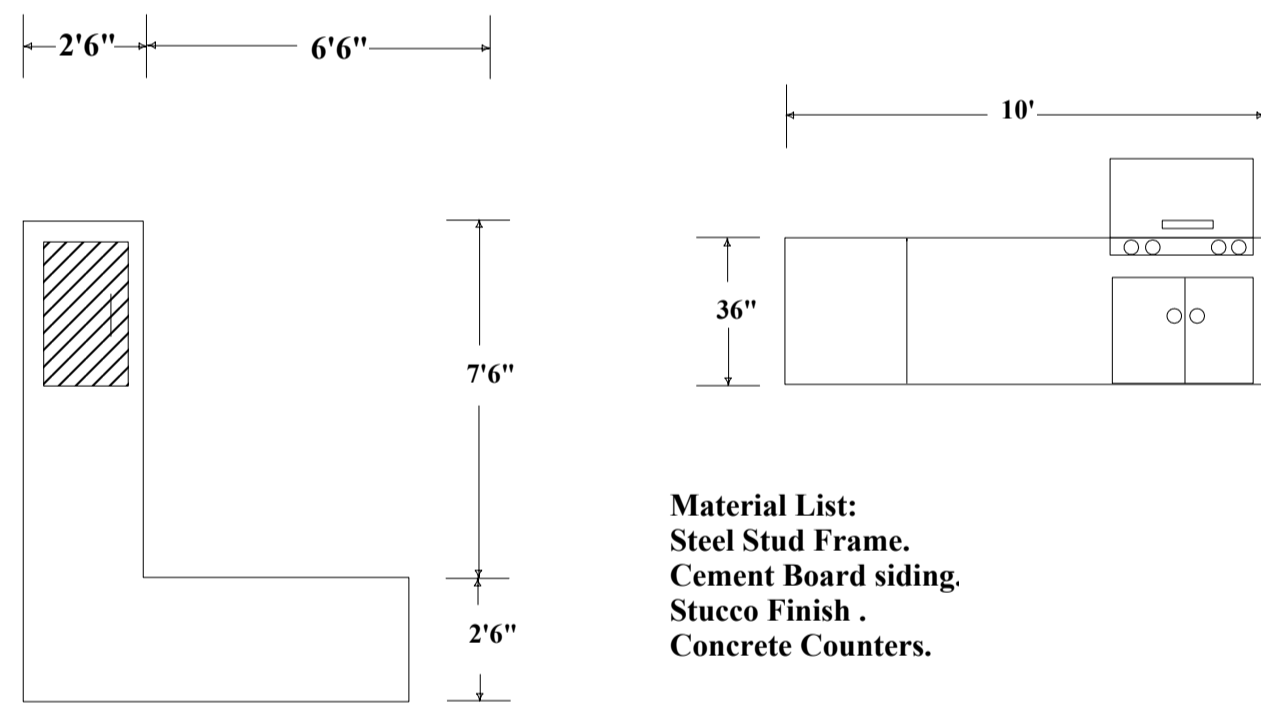


**Material List:**  
Steel Stud Frame.  
Cement Board siding.  
Stucco Finish.  
Concrete Counters.

## PERSPECTIVE

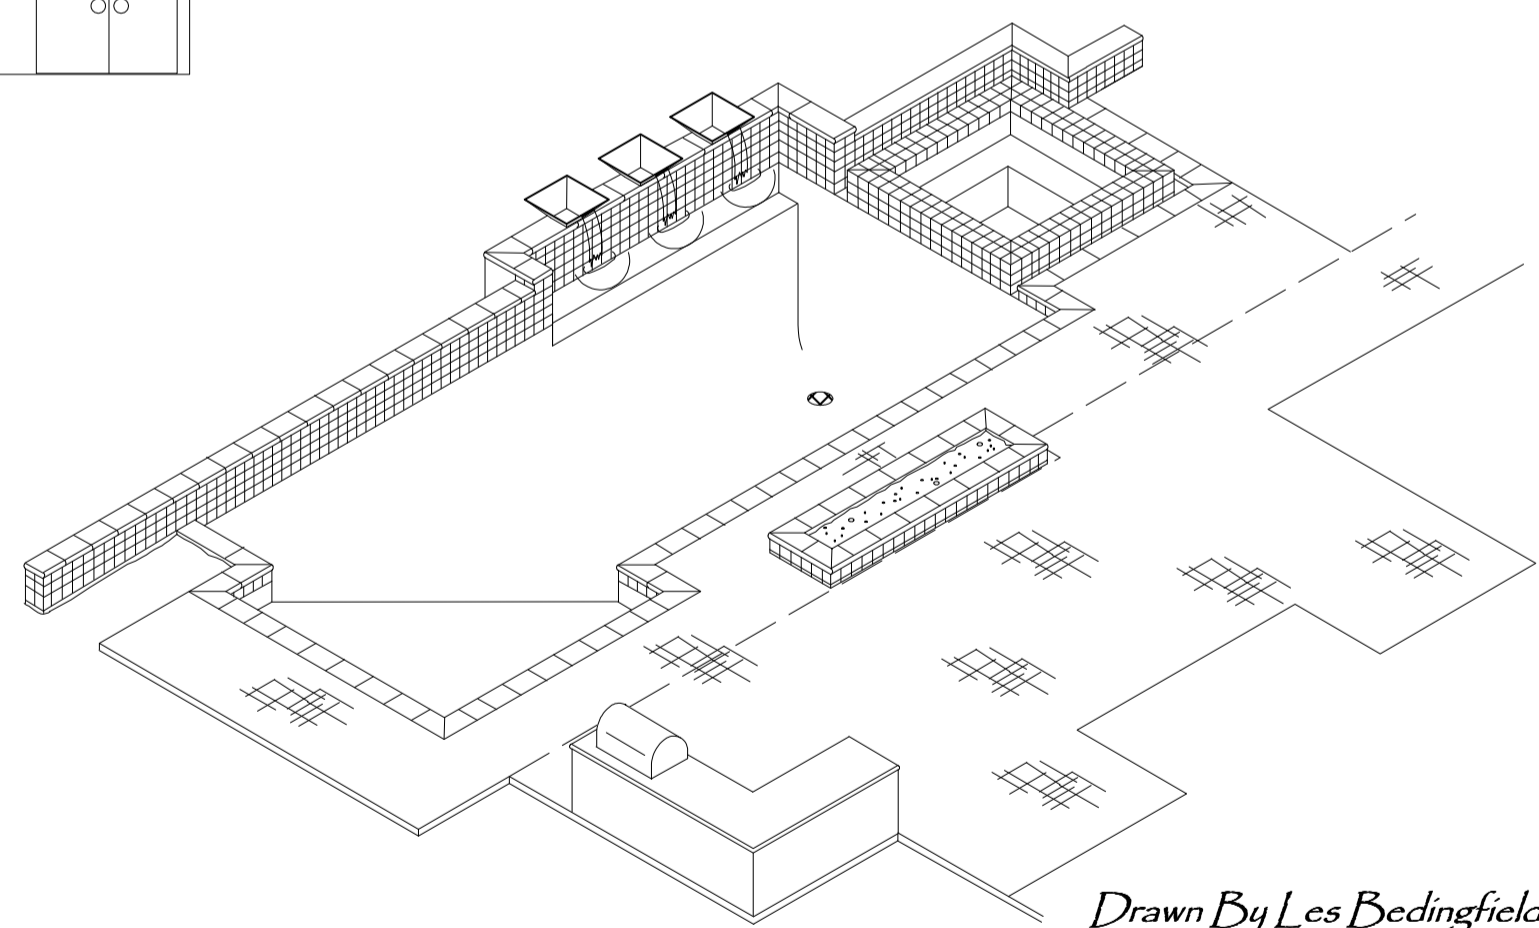

*Drawn By Les Bedingfield.*

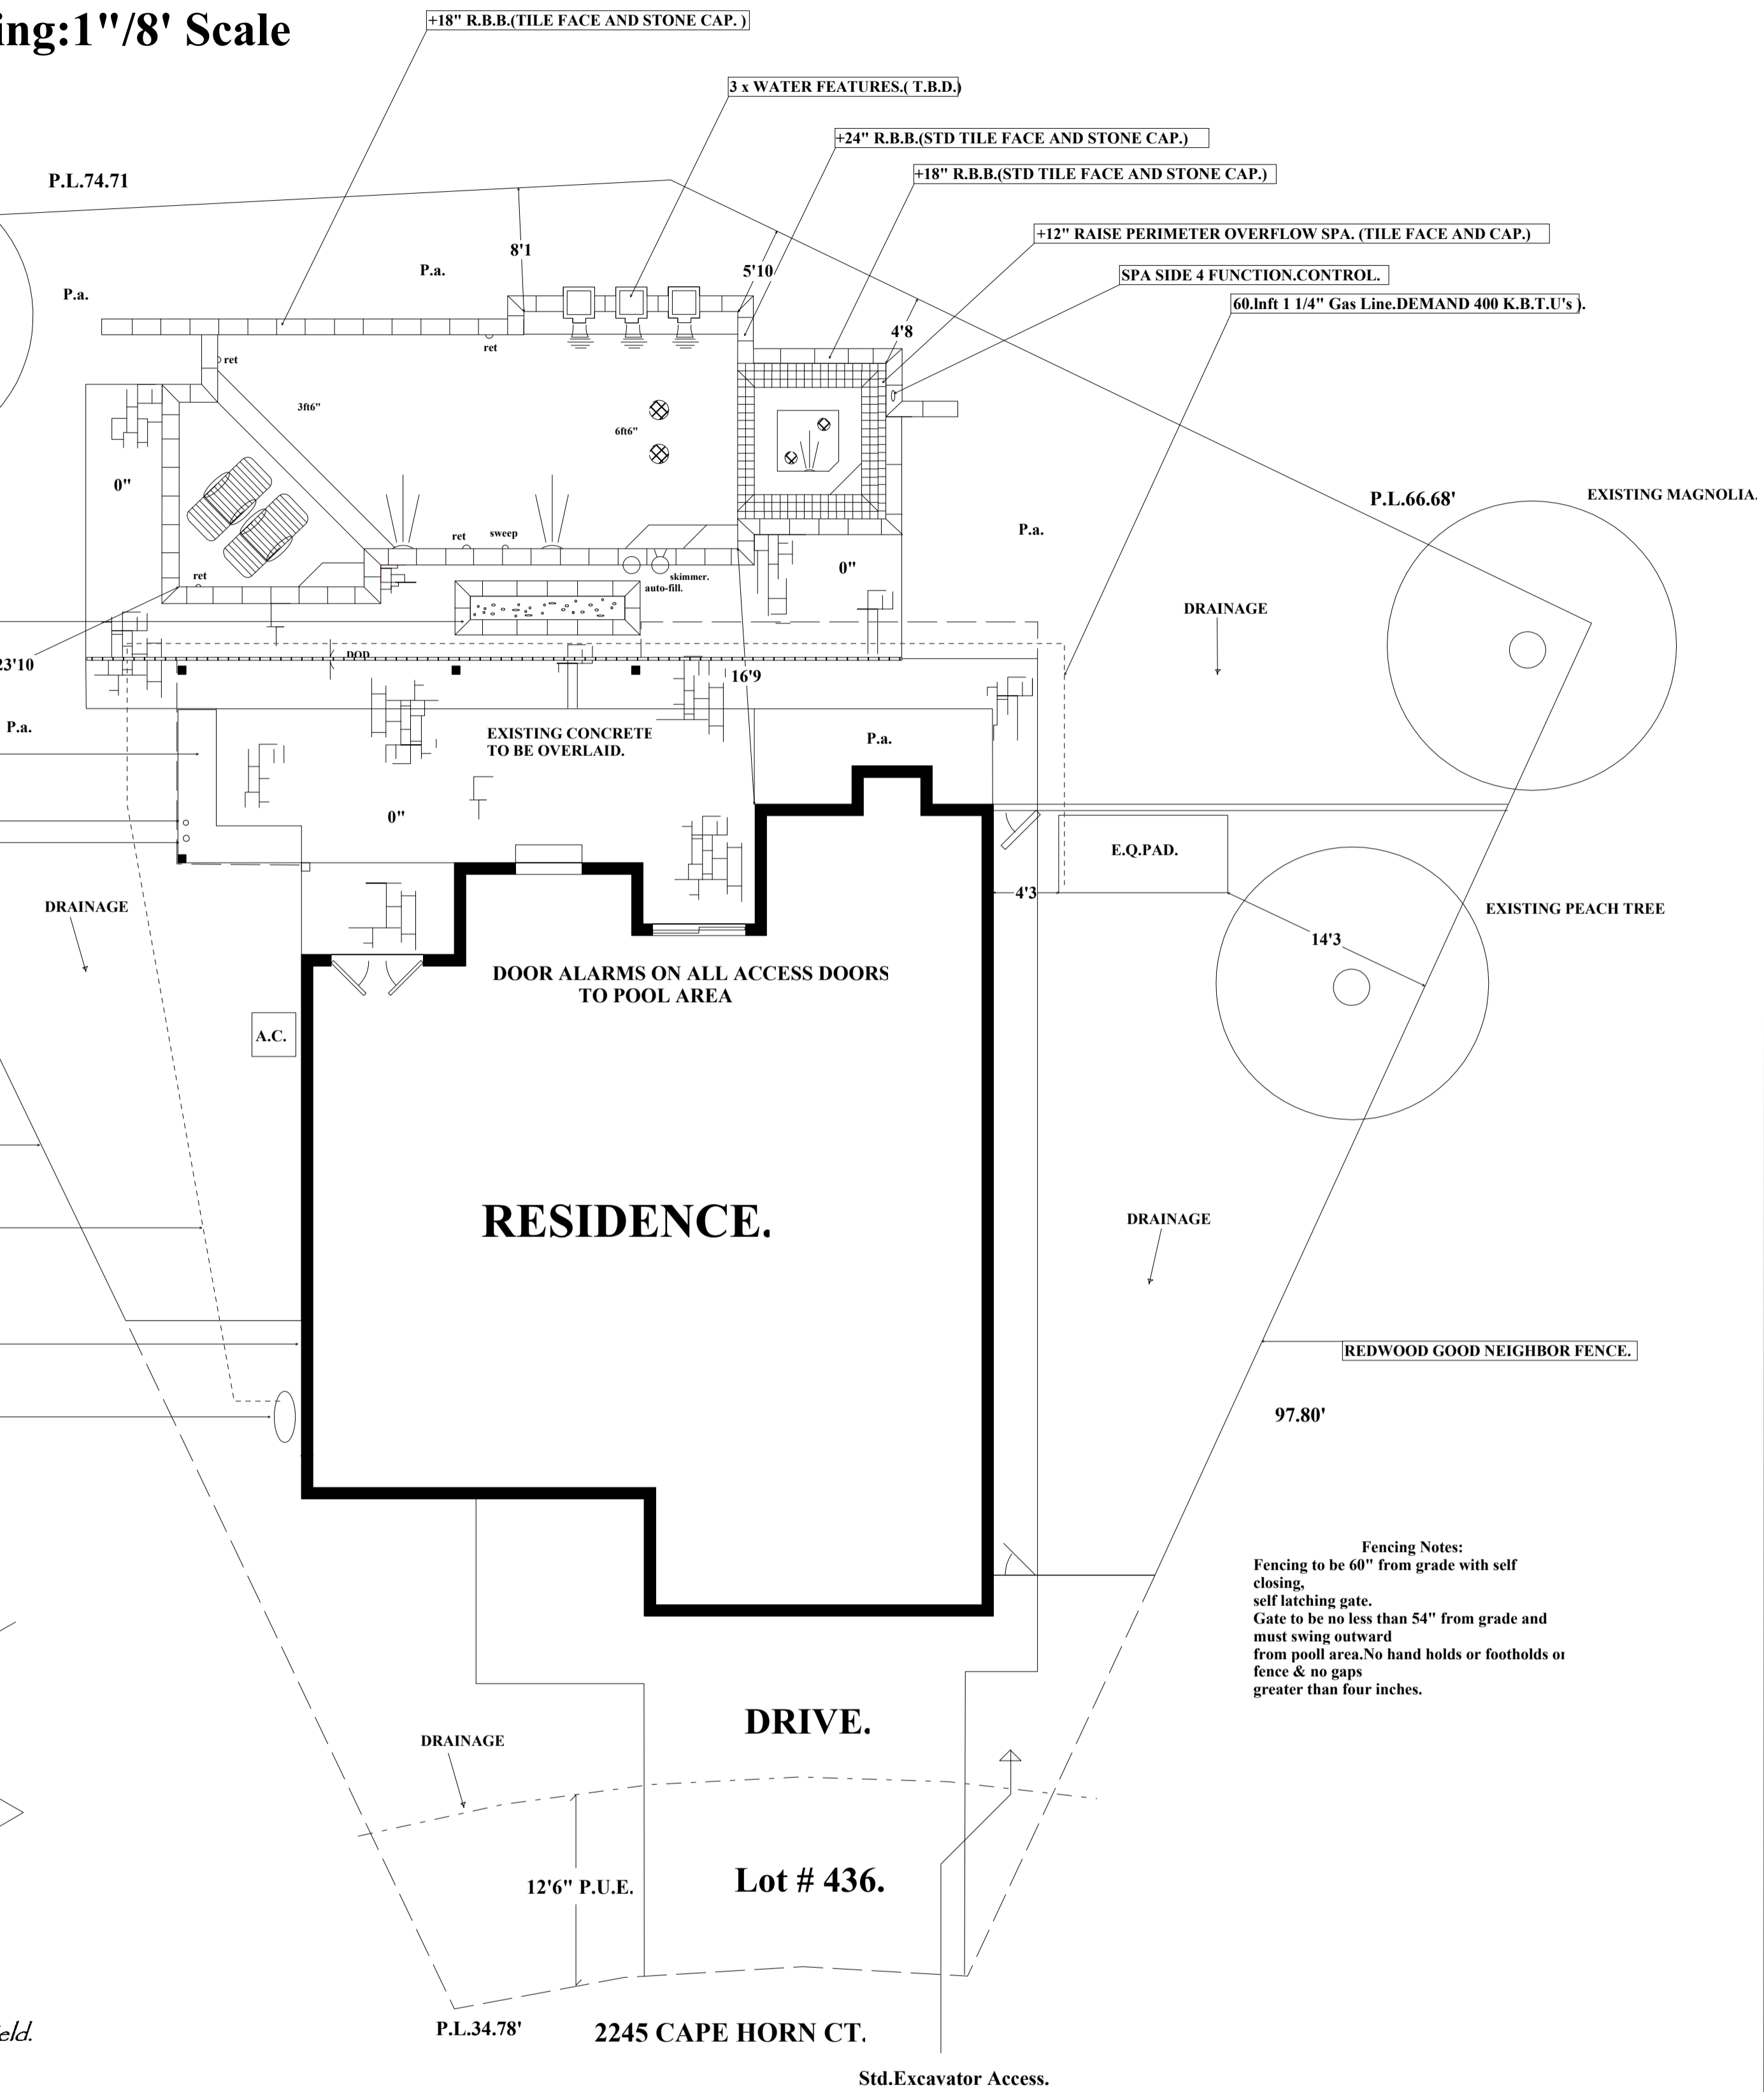

### GENERAL POOL SPECIFICATIONS:

MAXIMUM LENGTH	14FT.
MAXIMUM WIDTH	34LNFT.
DEPTH	3FT6" X 6FT6"
POOL PERIMETER	114LNFT.
POOL SQUARE FTG.	539SQ.FT.
EXCAVATION:	
ACCESS	RIGHT SIDE.
EQUIPMENT USED	STD.EXCAVATOR
REMOVE SOIL:	YES
REMOVE STUMPS:	YES
REMOVE FENCE:	YES
REPLACE FENCE	BY OTHERS
REMOVE CONCRETE:	N/A
SAW CUT CONCRETE:	YES.
STEEL:	
STD.EXPANSIVE SOIL STEEL SCHEDULE	
PLUMBING:	
FILTER RUN:	50 LNFT
RETURNS:	X 4
GAS LINE SIZE:	85' @ 1 1/2" BTU (DEMAND 600.k.b.t.u.)
W-FALL PLUMB:	65LNFT
VALVES: AS NEEDED TO BALANCE WATERFALL BOWLS	
ELECTRICAL:	
FOOTAGE:	130 LNFT.
LIGHTS:	2X PENTAIR COLOR L.E.D
GUNITE:	
LOVE SEAT:	AS PER PLAN
BENCHES:	AS PER PLAN
CABO SHELF:	AS PER PLAN
NOTCHED BEAM 1" NOTCH ON R.B.B. ABOVE TILE TILE.	
R.B.B. 24"	IN: X 50 LNFT
R.B.B. 18"	IN: X 44 LNFT
R.B.B. N/A	IN: X N/A LNFT
FASCIA TYPE:	
TILE:	N/A
STONE:	ON R.B.B. ABOVE WATER LINE TILE
OTHER:	N/A
DECKING:	
SQ.FT.:	640.SQ.FT.
TYPE:	SCREED SUB BASE
DECO DRAIN:	55LNFT
CANTILEVER:	N/A
COPING:	
TYPE:	STONE MASTIC: 65 LNFT.
TILE:	
WATERLINE TYPE:	STD TILE
TRIM:	N/A
PLASTER:	
COLOR:	
GEMSTONE:	YES COLOR: T.B.D.
OTHER:	N/A COLOR: N/A
ROCKWORK:	
TYPE:	N/A
WATERFALL:	N/A
SPA:	
SIZE:	49 SQ.FT. IN: 7FT OUT: 9FT
PLUMBING RUN:	50 LNFT
DAM WALL LENGTH:	9FT
NUMBER OF JETS:	X 5
PUMP TYPE:	DUAL WITH MAIN CIRCULATION PUMI
H.P.:	N/A
SPA SIDE REMOTE:	4 FUNCTION
LIGHT:	PENTAIR L.E.D. SPA COLOR
EQUIPMENT:	
FILTER TYPE:	Sta Rite Cartridge.(Mod Media.)
SIZE:	300 sq.ft.
PUMP TYPE:	Sta Rite v/s.
SIZE:	3 h.p.
DEDICATED PUMP:	N.A.
CONTROLLERS:	PENTAIR EASY TOUCH 4
HEATER TYPE:	STA RITE 400K BTU.
OTHER:	PARAMOUNT OZONE ULTRA
	FROG MINERAL PACK
	3 X WATER FEATURE BOWLS

**Fencing Notes:**  
Fencing to be 60" from grade with self closing, self latching gate.  
Gate to be no less than 54" from grade and must swing outward from pool area.No hand holds or footholds or fence & no gaps greater than four inches.

**PREPARED EXCLUSIVELY FOR:**

NAME: \_\_\_\_\_

ADDRESS: \_\_\_\_\_


CITY: \_\_\_\_\_ ZIP: \_\_\_\_\_

APN #: \_\_\_\_\_

HOME PHONE: CELL PHONE: WORK PHONE: \_\_\_\_\_

SIGNATURE: \_\_\_\_\_

DATE: \_\_\_\_\_

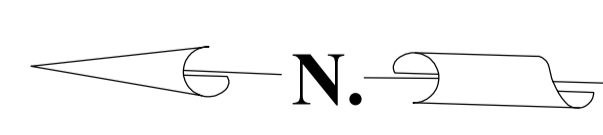

**NOTES.**

\_\_\_\_\_

\_\_\_\_\_

\_\_\_\_\_

\_\_\_\_\_

\_\_\_\_\_

**Location.Map.**

\_\_\_\_\_

\_\_\_\_\_

\_\_\_\_\_

\_\_\_\_\_

\_\_\_\_\_

**Revised Changes.**


\_\_\_\_\_

\_\_\_\_\_

\_\_\_\_\_

\_\_\_\_\_

\_\_\_\_\_

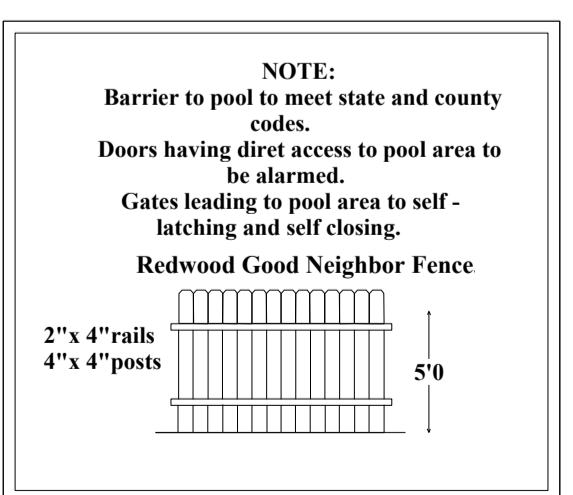

**Equipotential Bonding Grid:**  
Perimeter Surfaces shall extend (3 ft) horizontally beyond the inside walls of the pool and shall include unspaced surfaces as well as poured concrete and other types of paving.  
Note: reinforcing steel and copper conductor grids are attached to the pool structure, at minimum of (4) points uniformly spaced around the perimeter of the pool

**DRAWN BY:** Les.Bedingfield.  
**DATE:** 09-19-2016.